

PROJECT:  
**RENOVATIONS**  
*to the*  
**ORPHEUM**  
**THEATER**

216 State Street  
 Madison, Wisconsin

REVISIONS:



DATE: 26 Dec 2013  
 SCALE: AS SHOWN  
 PROJECT: K1312  
 DRAWN BY: DTZ


DRAWING NAME:  
**ORCHESTRA**  
**FLOOR PLAN**

DRAWING NUMBER:

**A-1.1**

**1** ORCHESTRA FLOOR PLAN  
 A-1.1 Scale: 1" = 20 ft

 

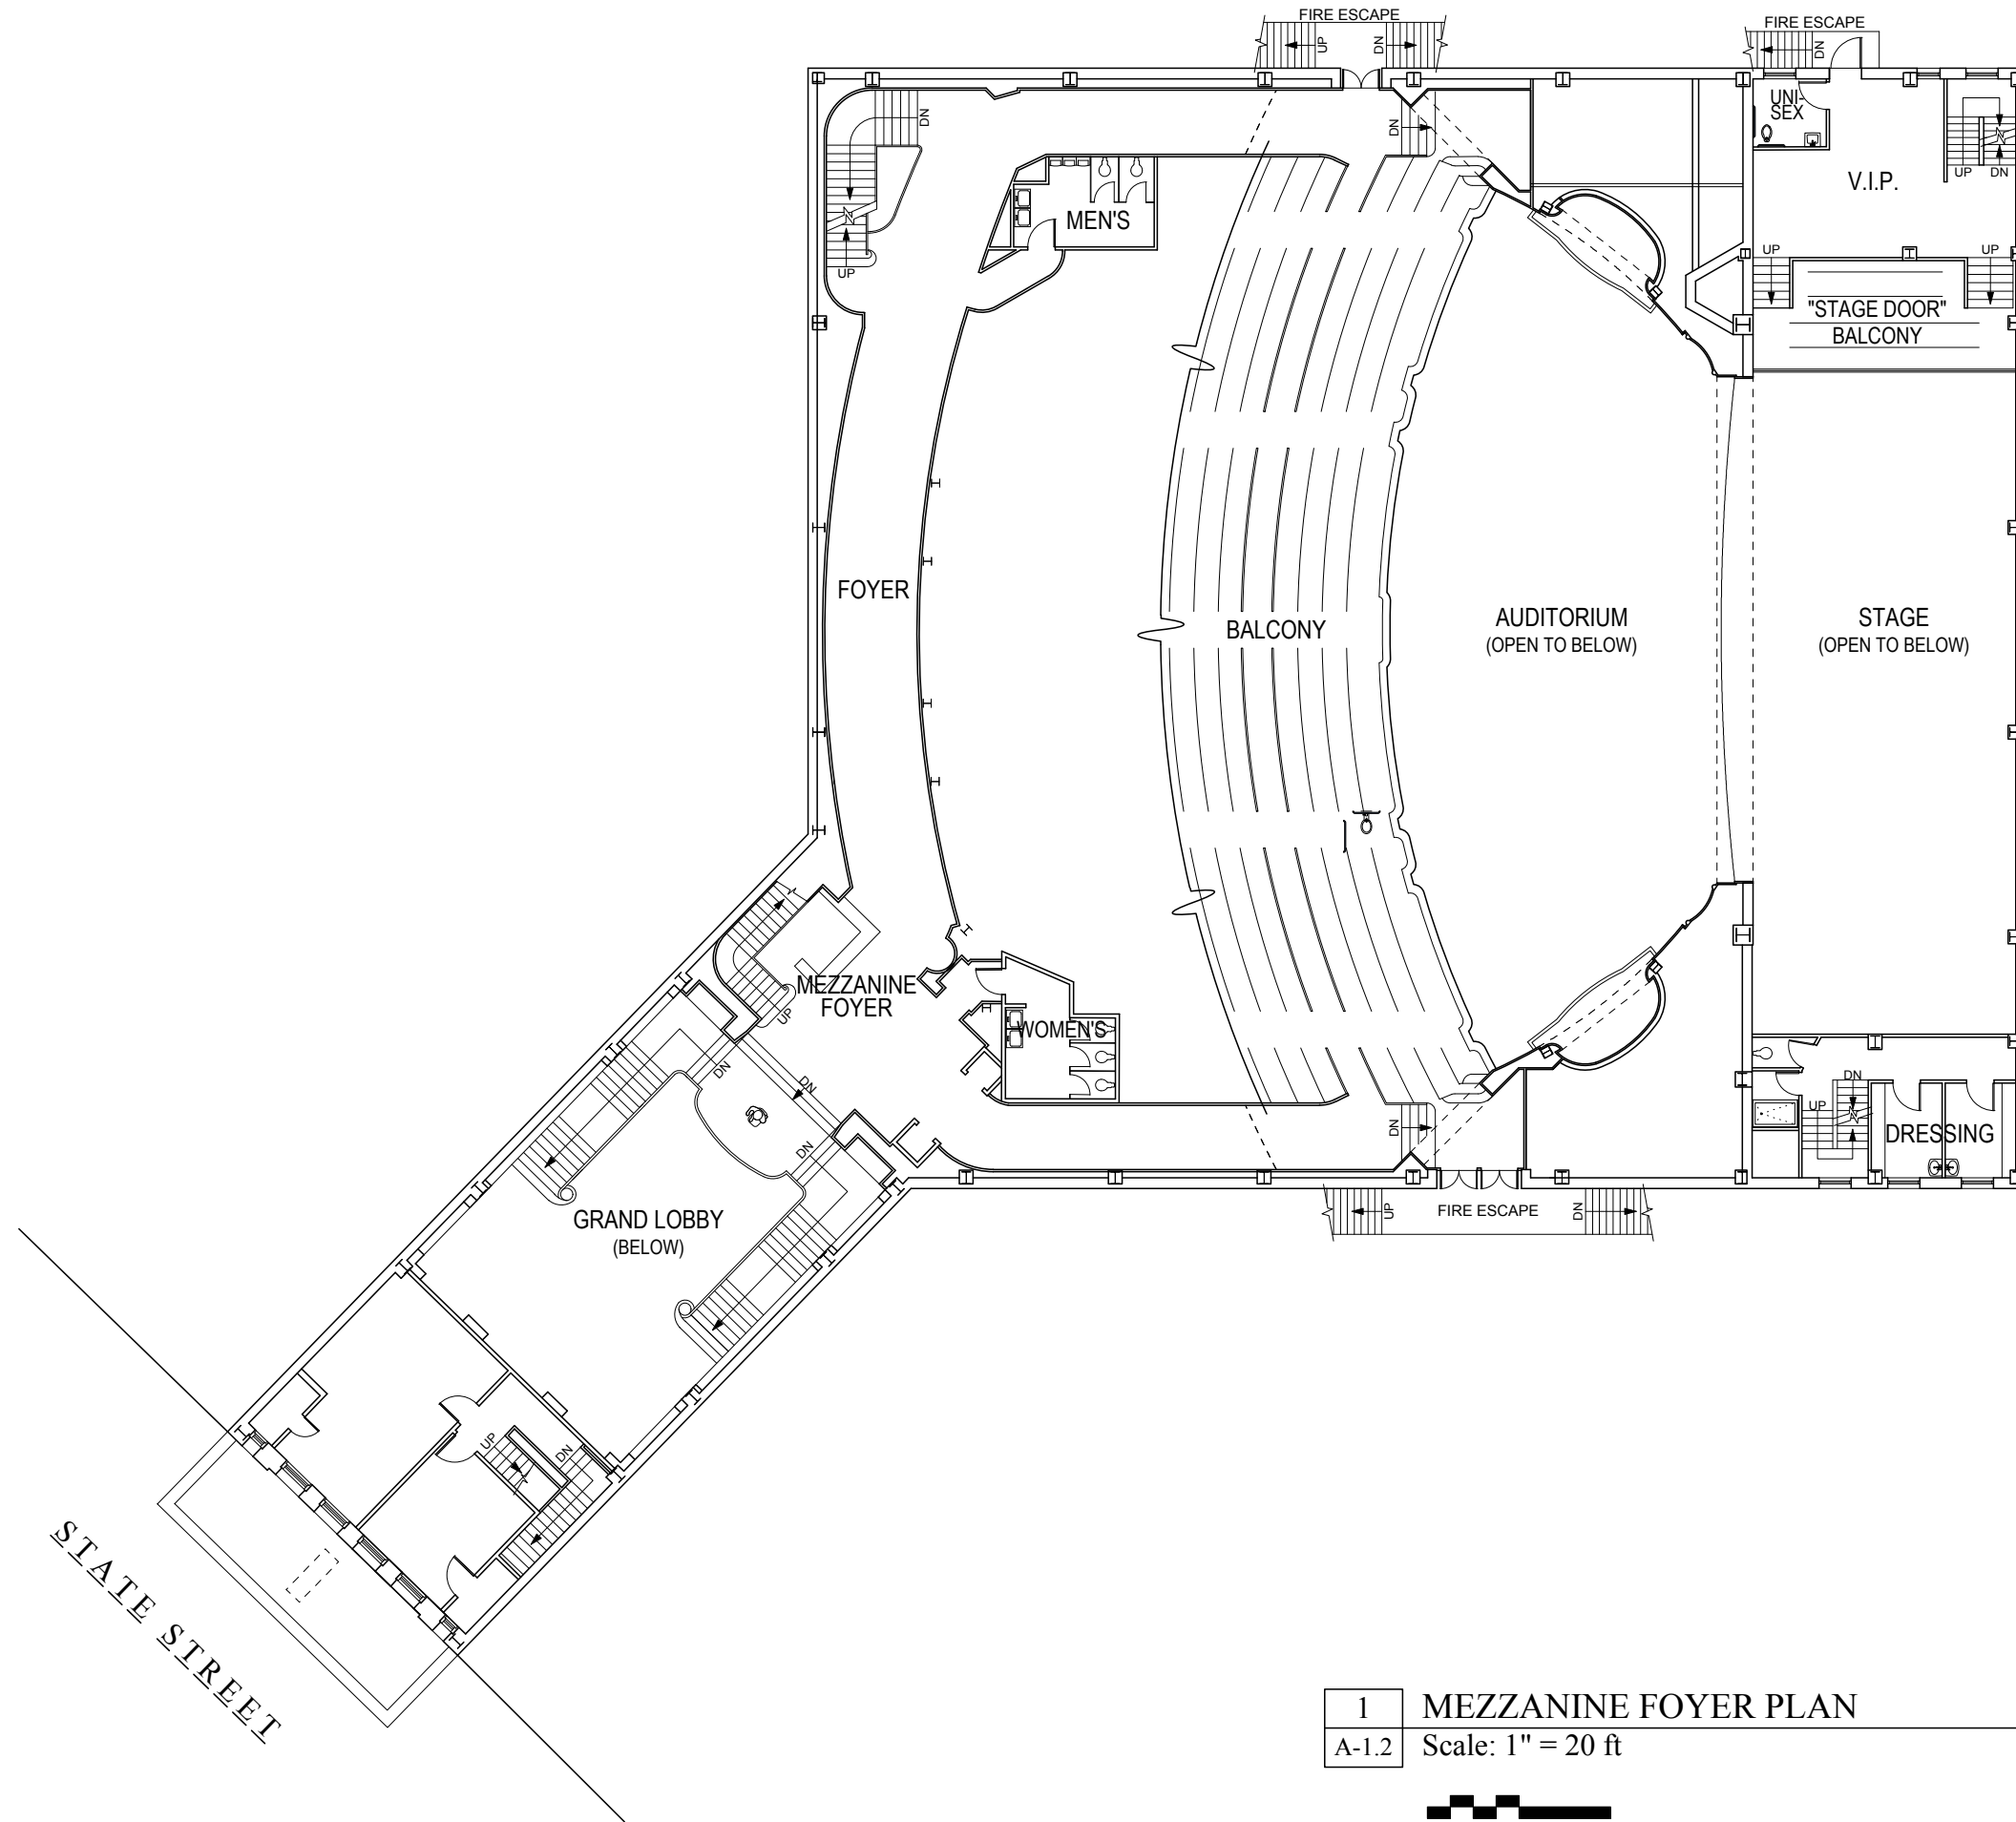

PROJECT:  
**RENOVATIONS  
to the  
ORPHEUM  
THEATER**

216 State Street  
Madison, Wisconsin

REVISIONS:


DATE: 26 Dec 2013  
SCALE: AS SHOWN  
PROJECT: K1312  
DRAWN BY: DTZ

DRAWING NAME:  
**MEZZANINE  
FOYER PLAN**


DRAWING NUMBER:

**A-1.2**

1 MEZZANINE FOYER PLAN  
A-1.2 Scale: 1" = 20 ft



STATE STREET

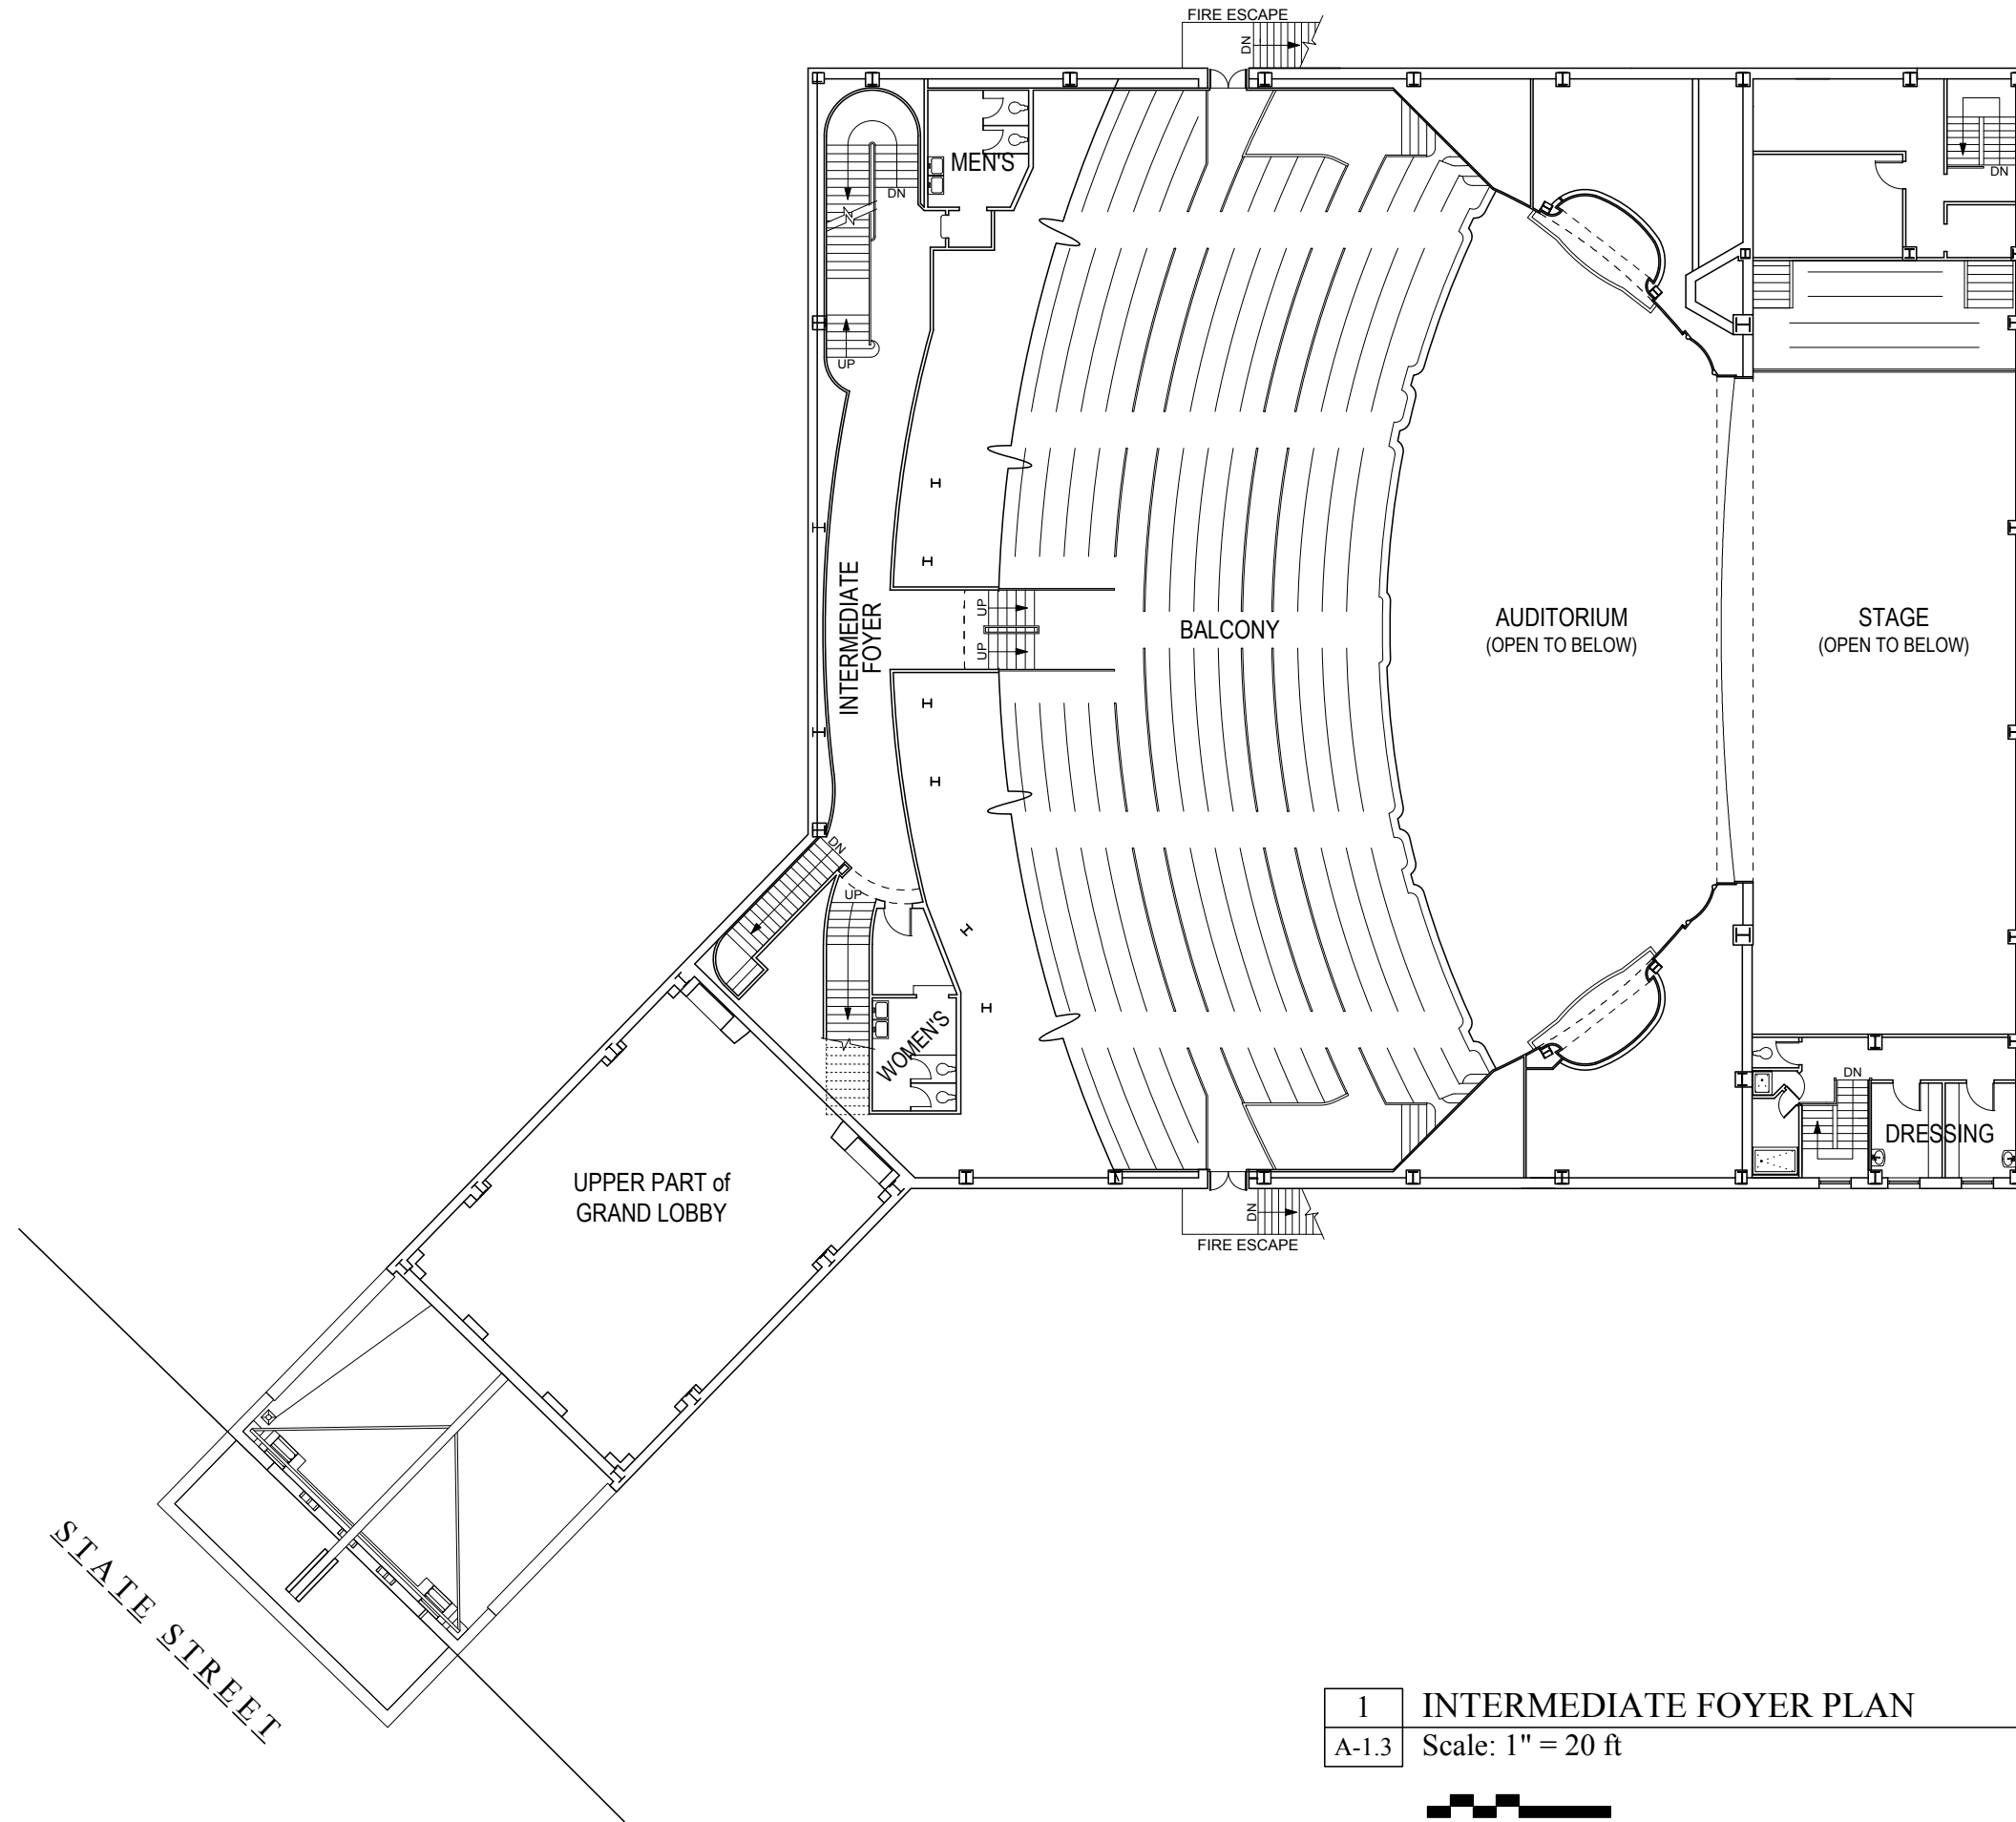

PROJECT:  
**RENOVATIONS  
 to the  
 ORPHEUM  
 THEATER**

216 State Street  
 Madison, Wisconsin

REVISIONS:


DATE: 9 Sept 2015  
 SCALE: AS SHOWN  
 PROJECT: K1312  
 DRAWN BY: DTZ


DRAWING NAME:  
**INTERMEDIATE  
 FOYER PLAN**

DRAWING NUMBER:

**A-1.3**

**1** INTERMEDIATE FOYER PLAN  
 A-1.3 Scale: 1" = 20 ft



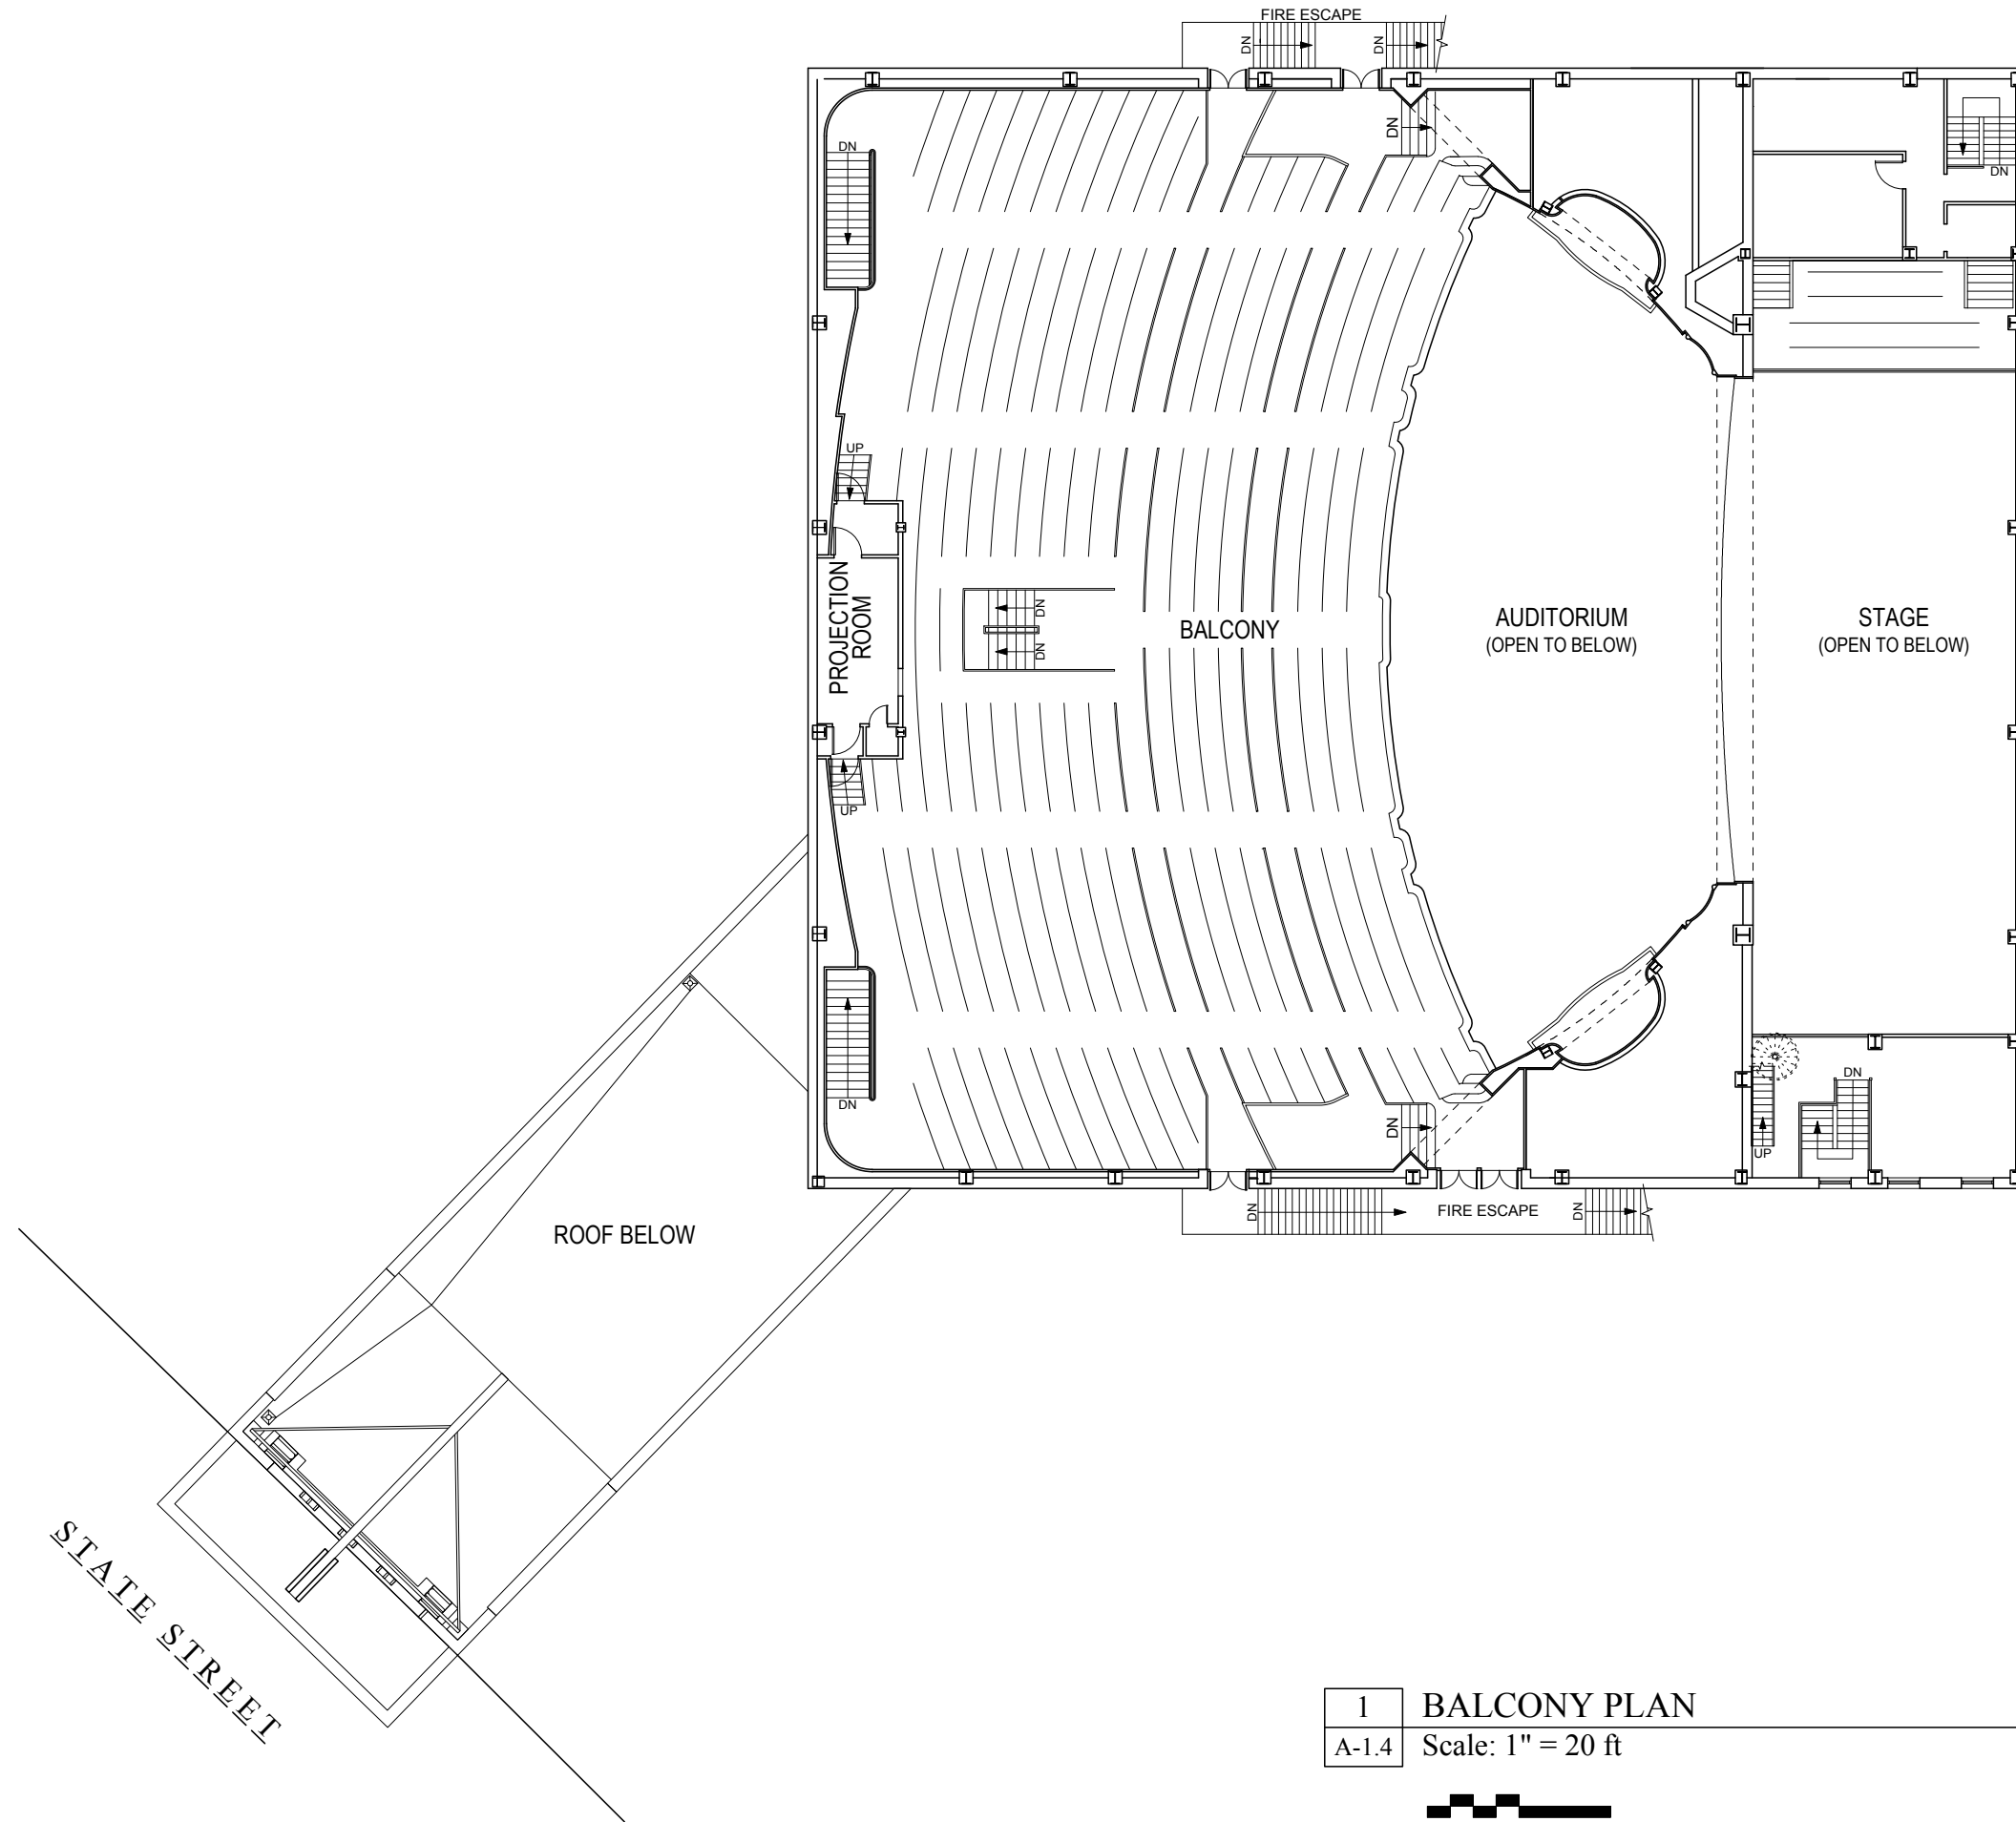

PROJECT:  
**RENOVATIONS  
to the  
ORPHEUM  
THEATER**

216 State Street  
Madison, Wisconsin

REVISIONS:


DATE: 26 Dec 2013  
SCALE: AS SHOWN  
PROJECT: K1312  
DRAWN BY: AK, DZ, EA

DRAWING NAME:

BALCONY PLAN

DRAWING NUMBER:

**A-1.4**

1 BALCONY PLAN  
A-1.4 Scale: 1" = 20 ft

